




IH-07 - 1 Stk
Mkv = 1:20

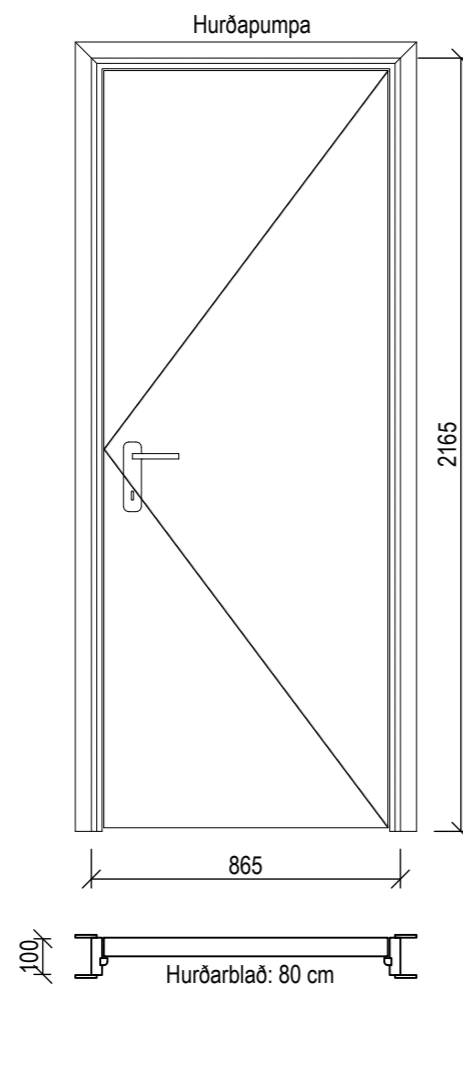


IH-08 - 4 Stk
Mkv = 1:20

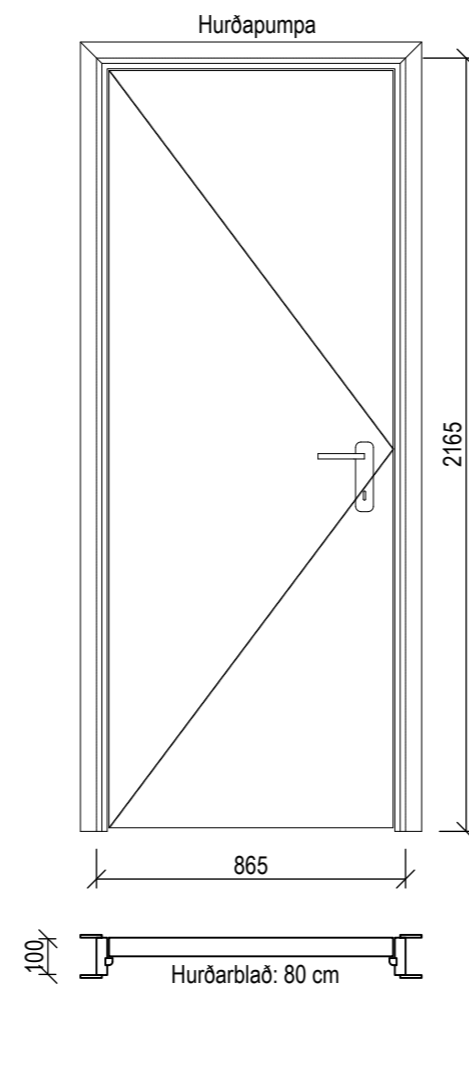


IH-09 - 5 Stk
Mkv = 1:20

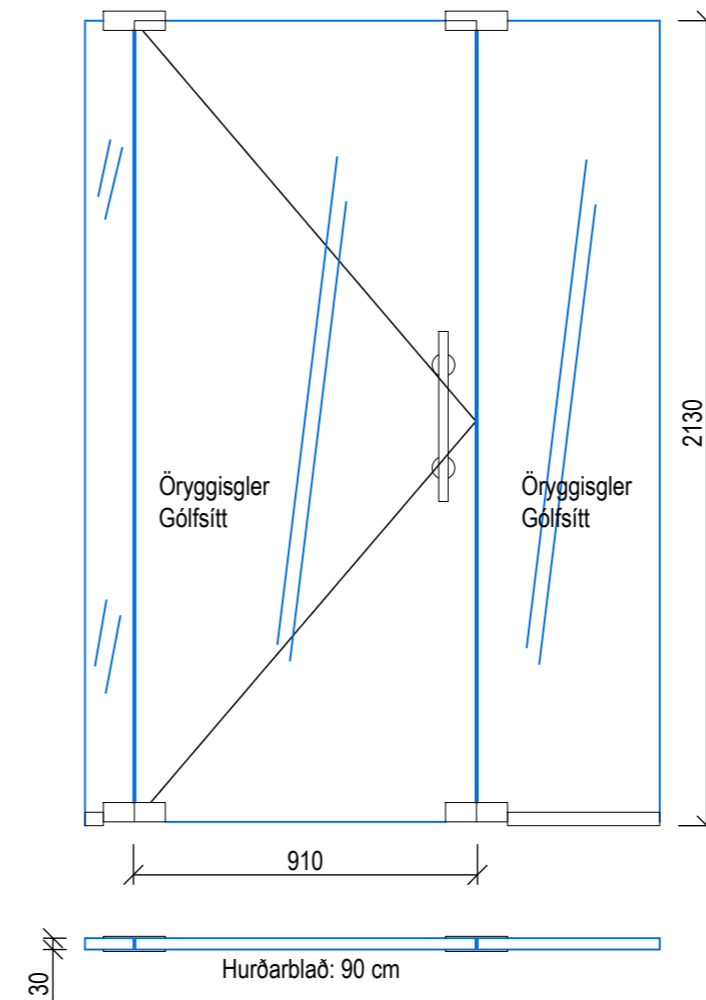


IH-10 - 8 Stk
Mkv = 1:20

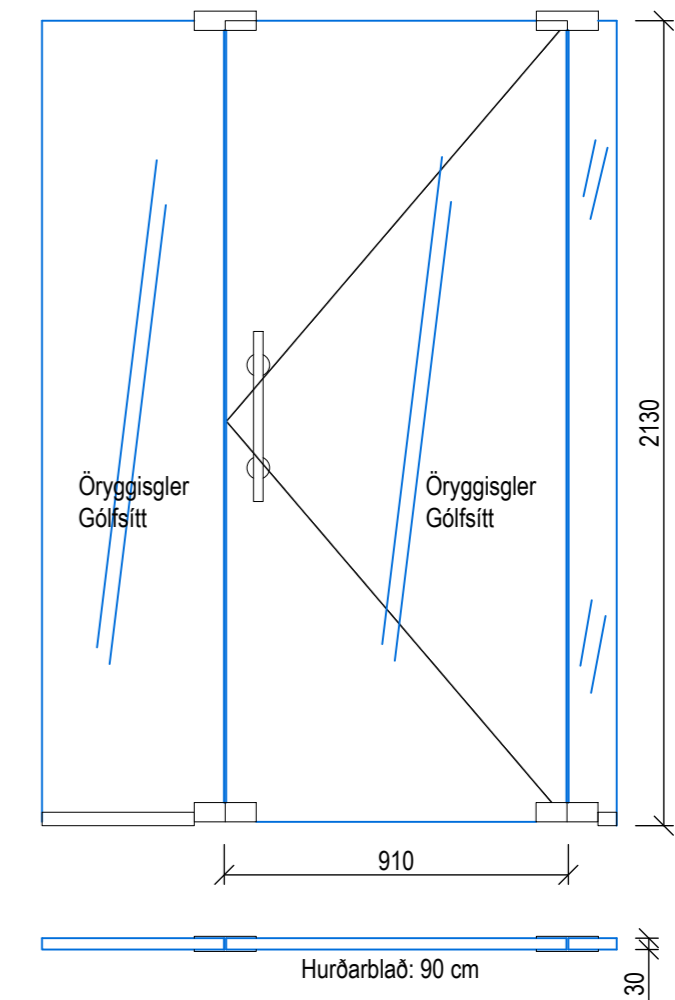


IH-11 - 6 Stk
Mkv = 1:20

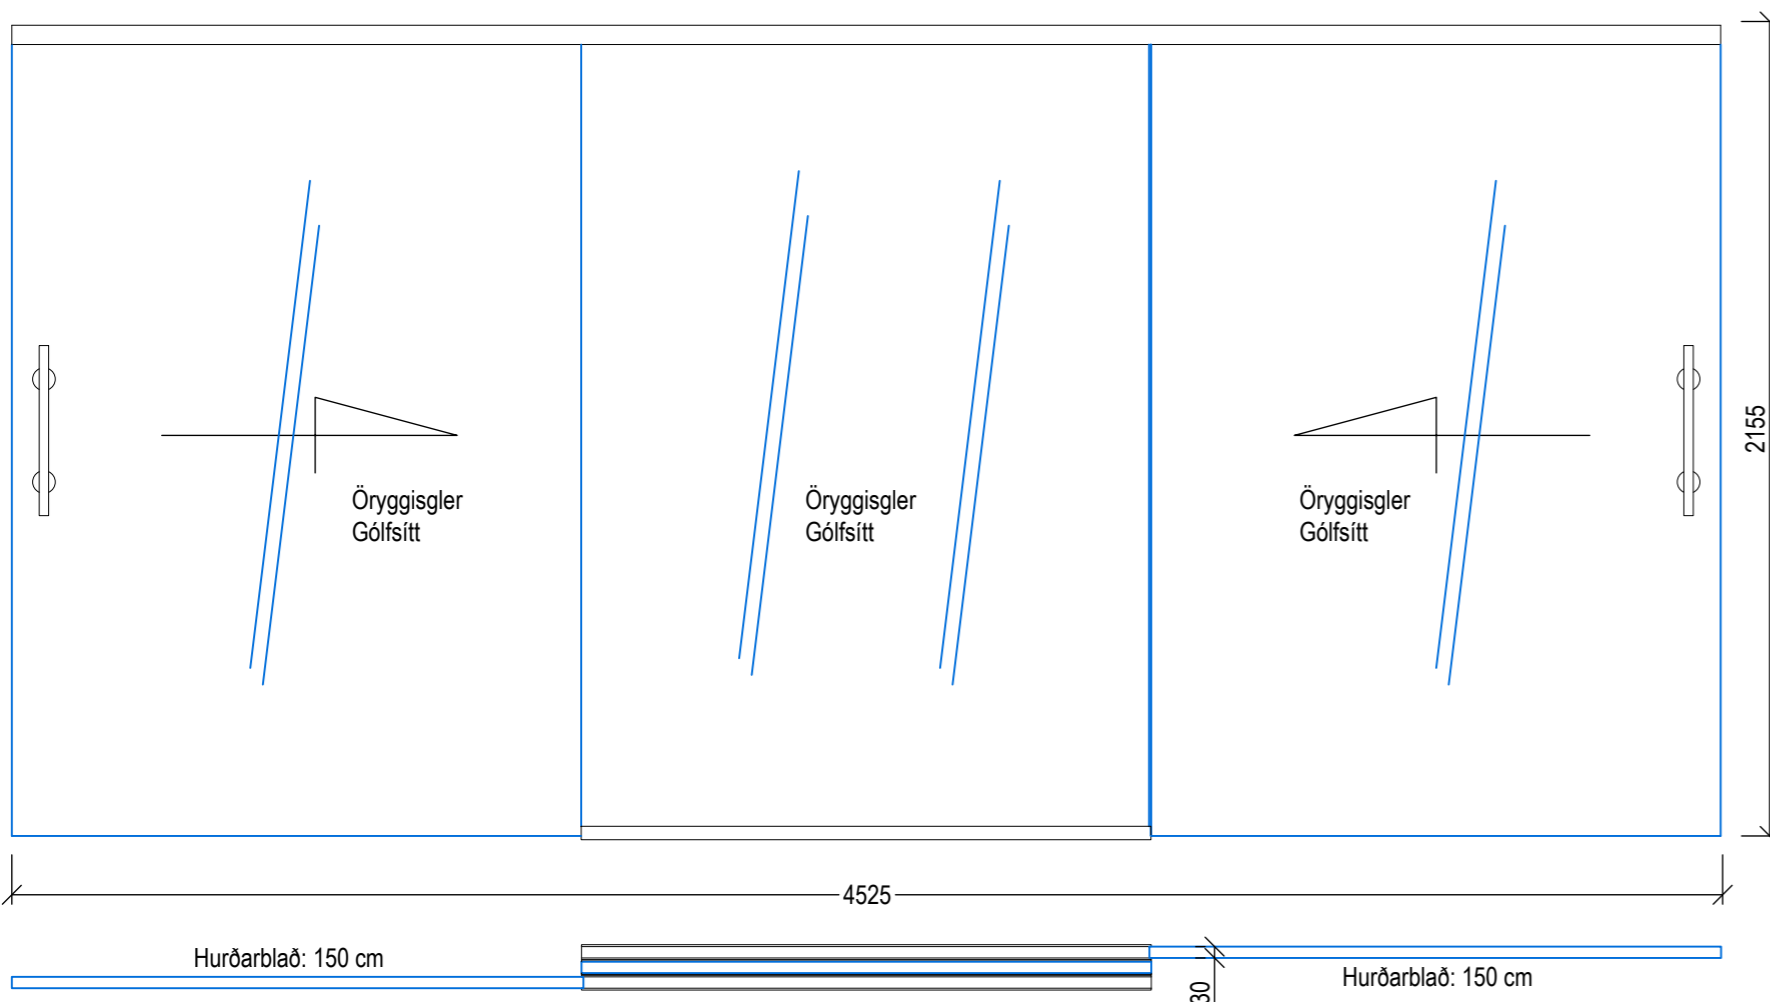

IH-12 - 2 Stk
Mkv = 1:20

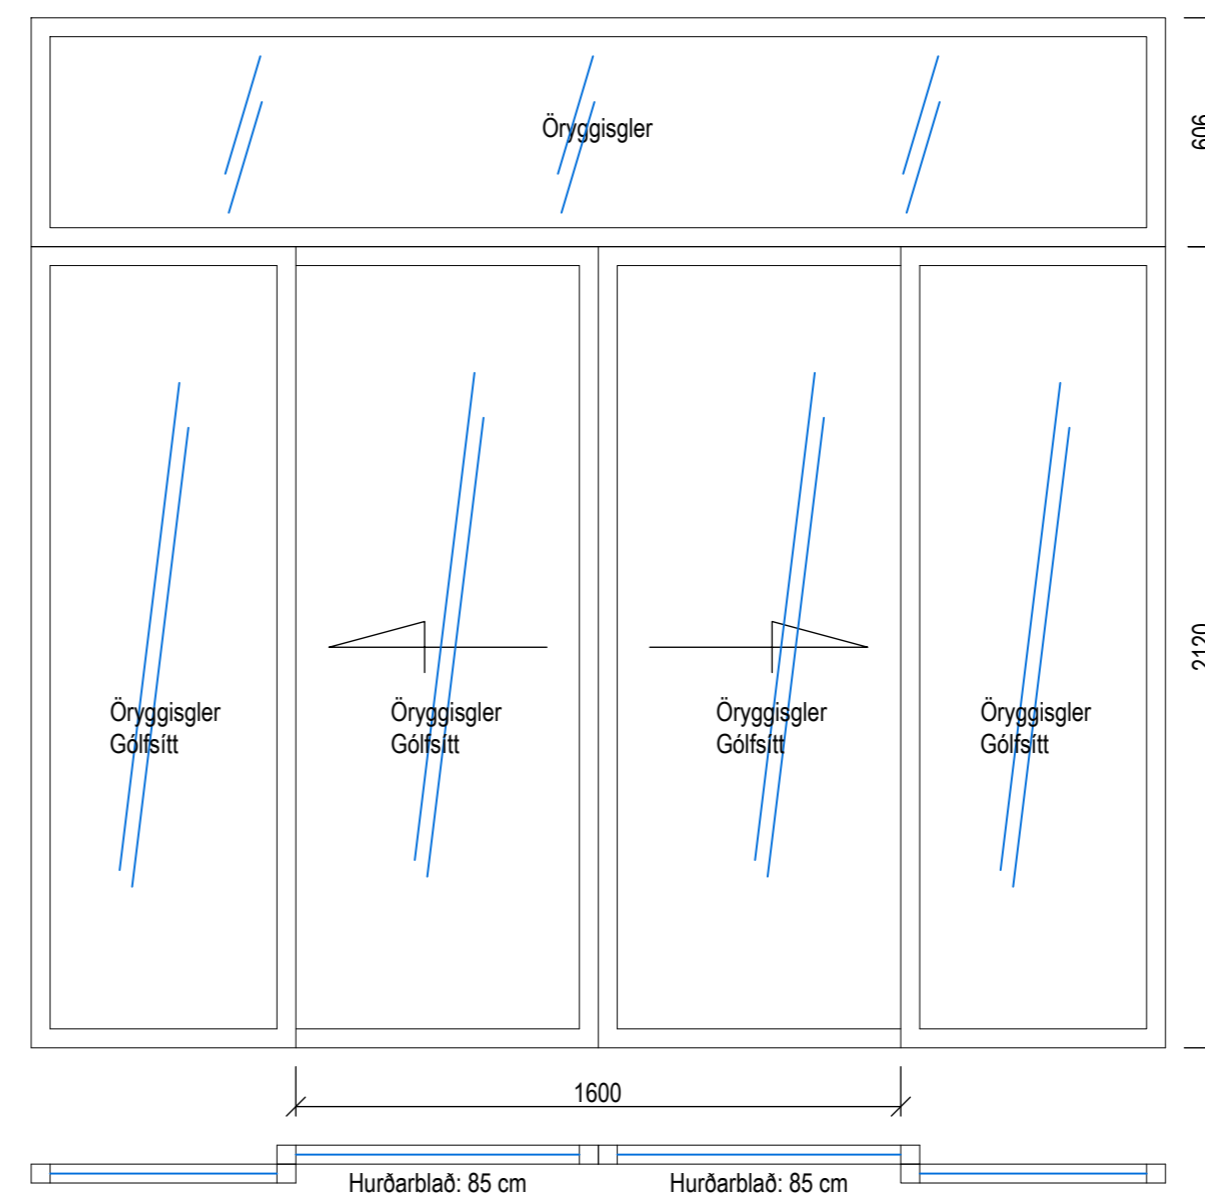

IH-13 - 1 Stk
Mkv = 1:20

BR. DAGS. BREYTING		REKNI.	TEKNI.
		Porleifur Björnsson 030673 3799 Byggingafræðingur BFI Halmargata 27a 230 RNB Sími: 421 7562 780 4400 Póstfang: info@glora.is	
Hringbraut, Keflavík 260 REYKJANESBÆR		TÍMABUNDIN LÖGREGLUSTÖÐ ATH.	
Innihaldið KVARNÉI SJÁ TEIKN.		HANNAÐ/TEKNI. Guðmundur Árnir Þórðarson REYKJAVÍK 26.09.2024	
VERNRN:		BR.	