



Grunnmynd eldhús - IR-01
M= 1:20

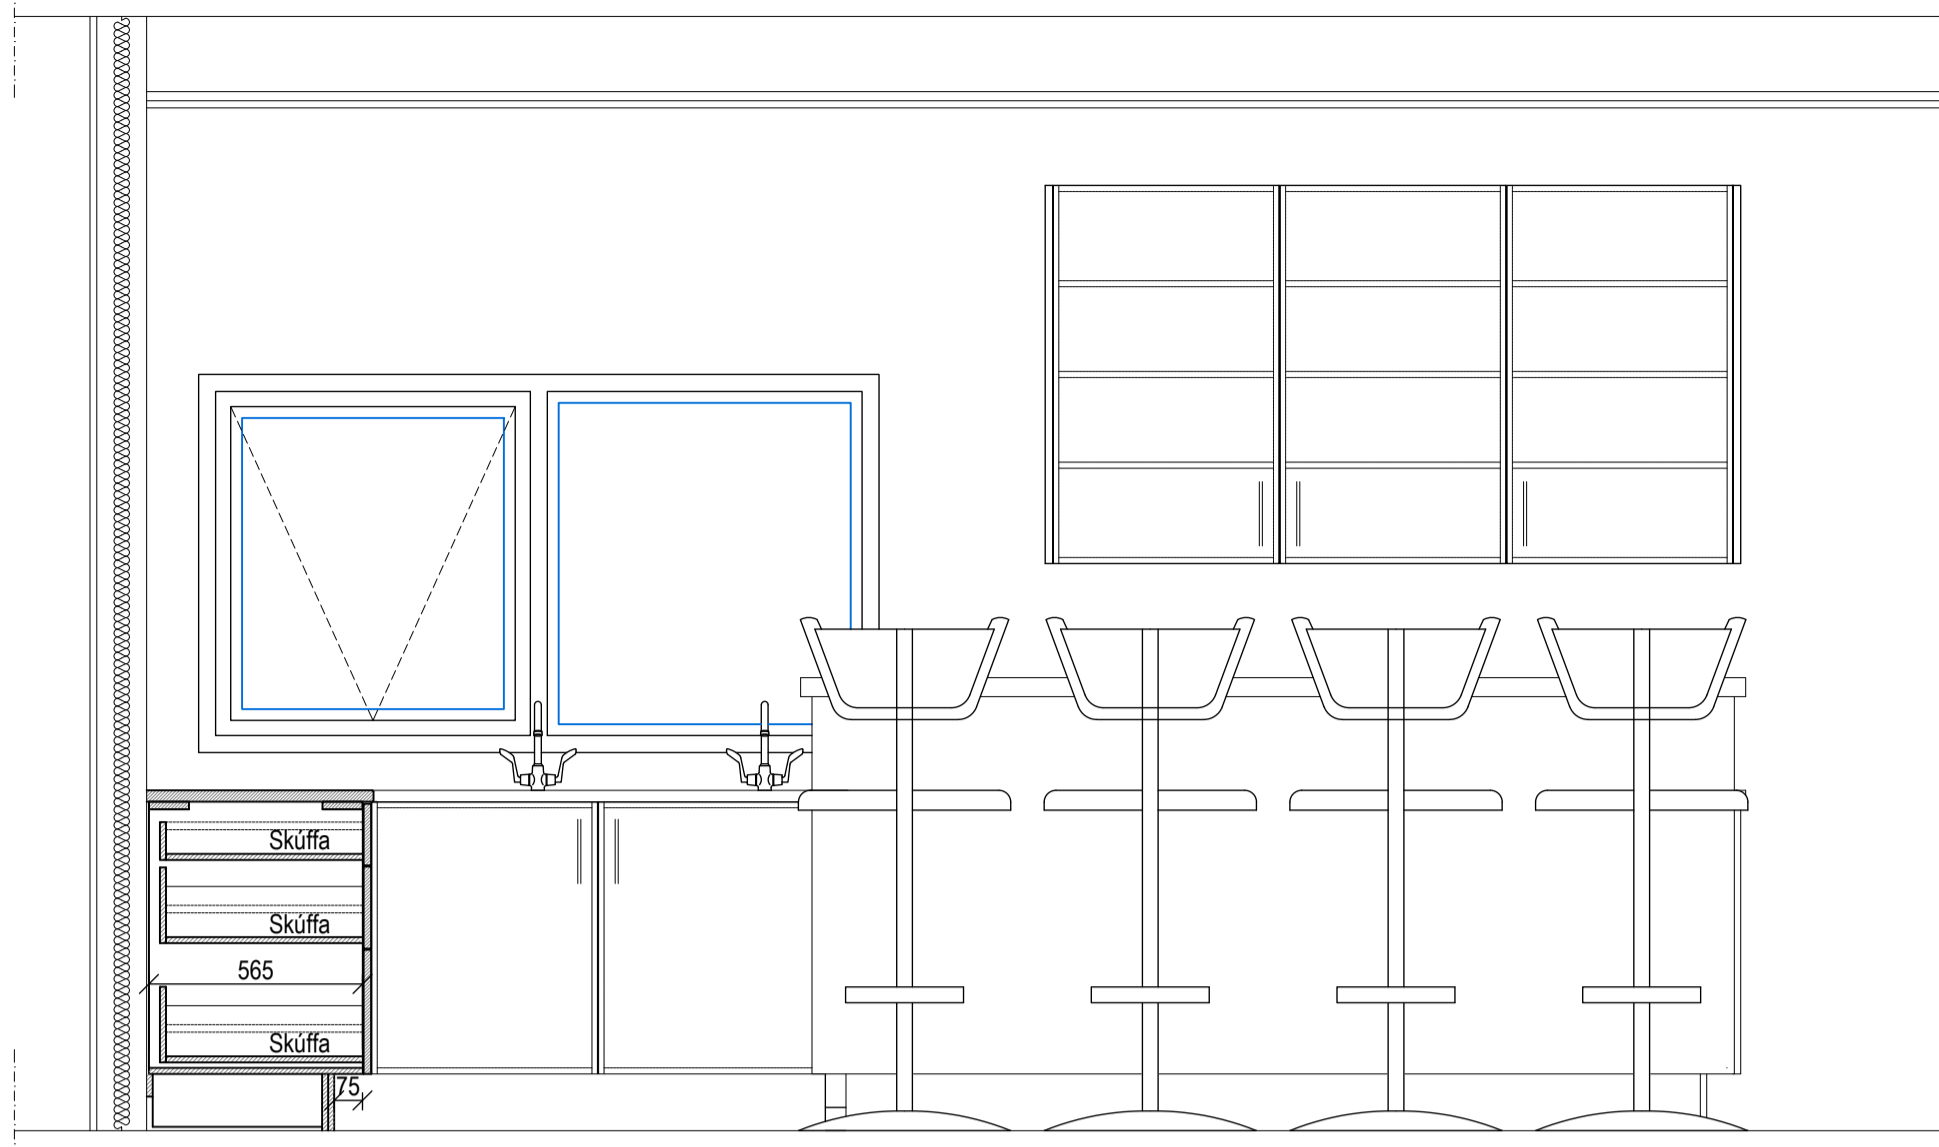


Útlit eldhús
M= 1:20

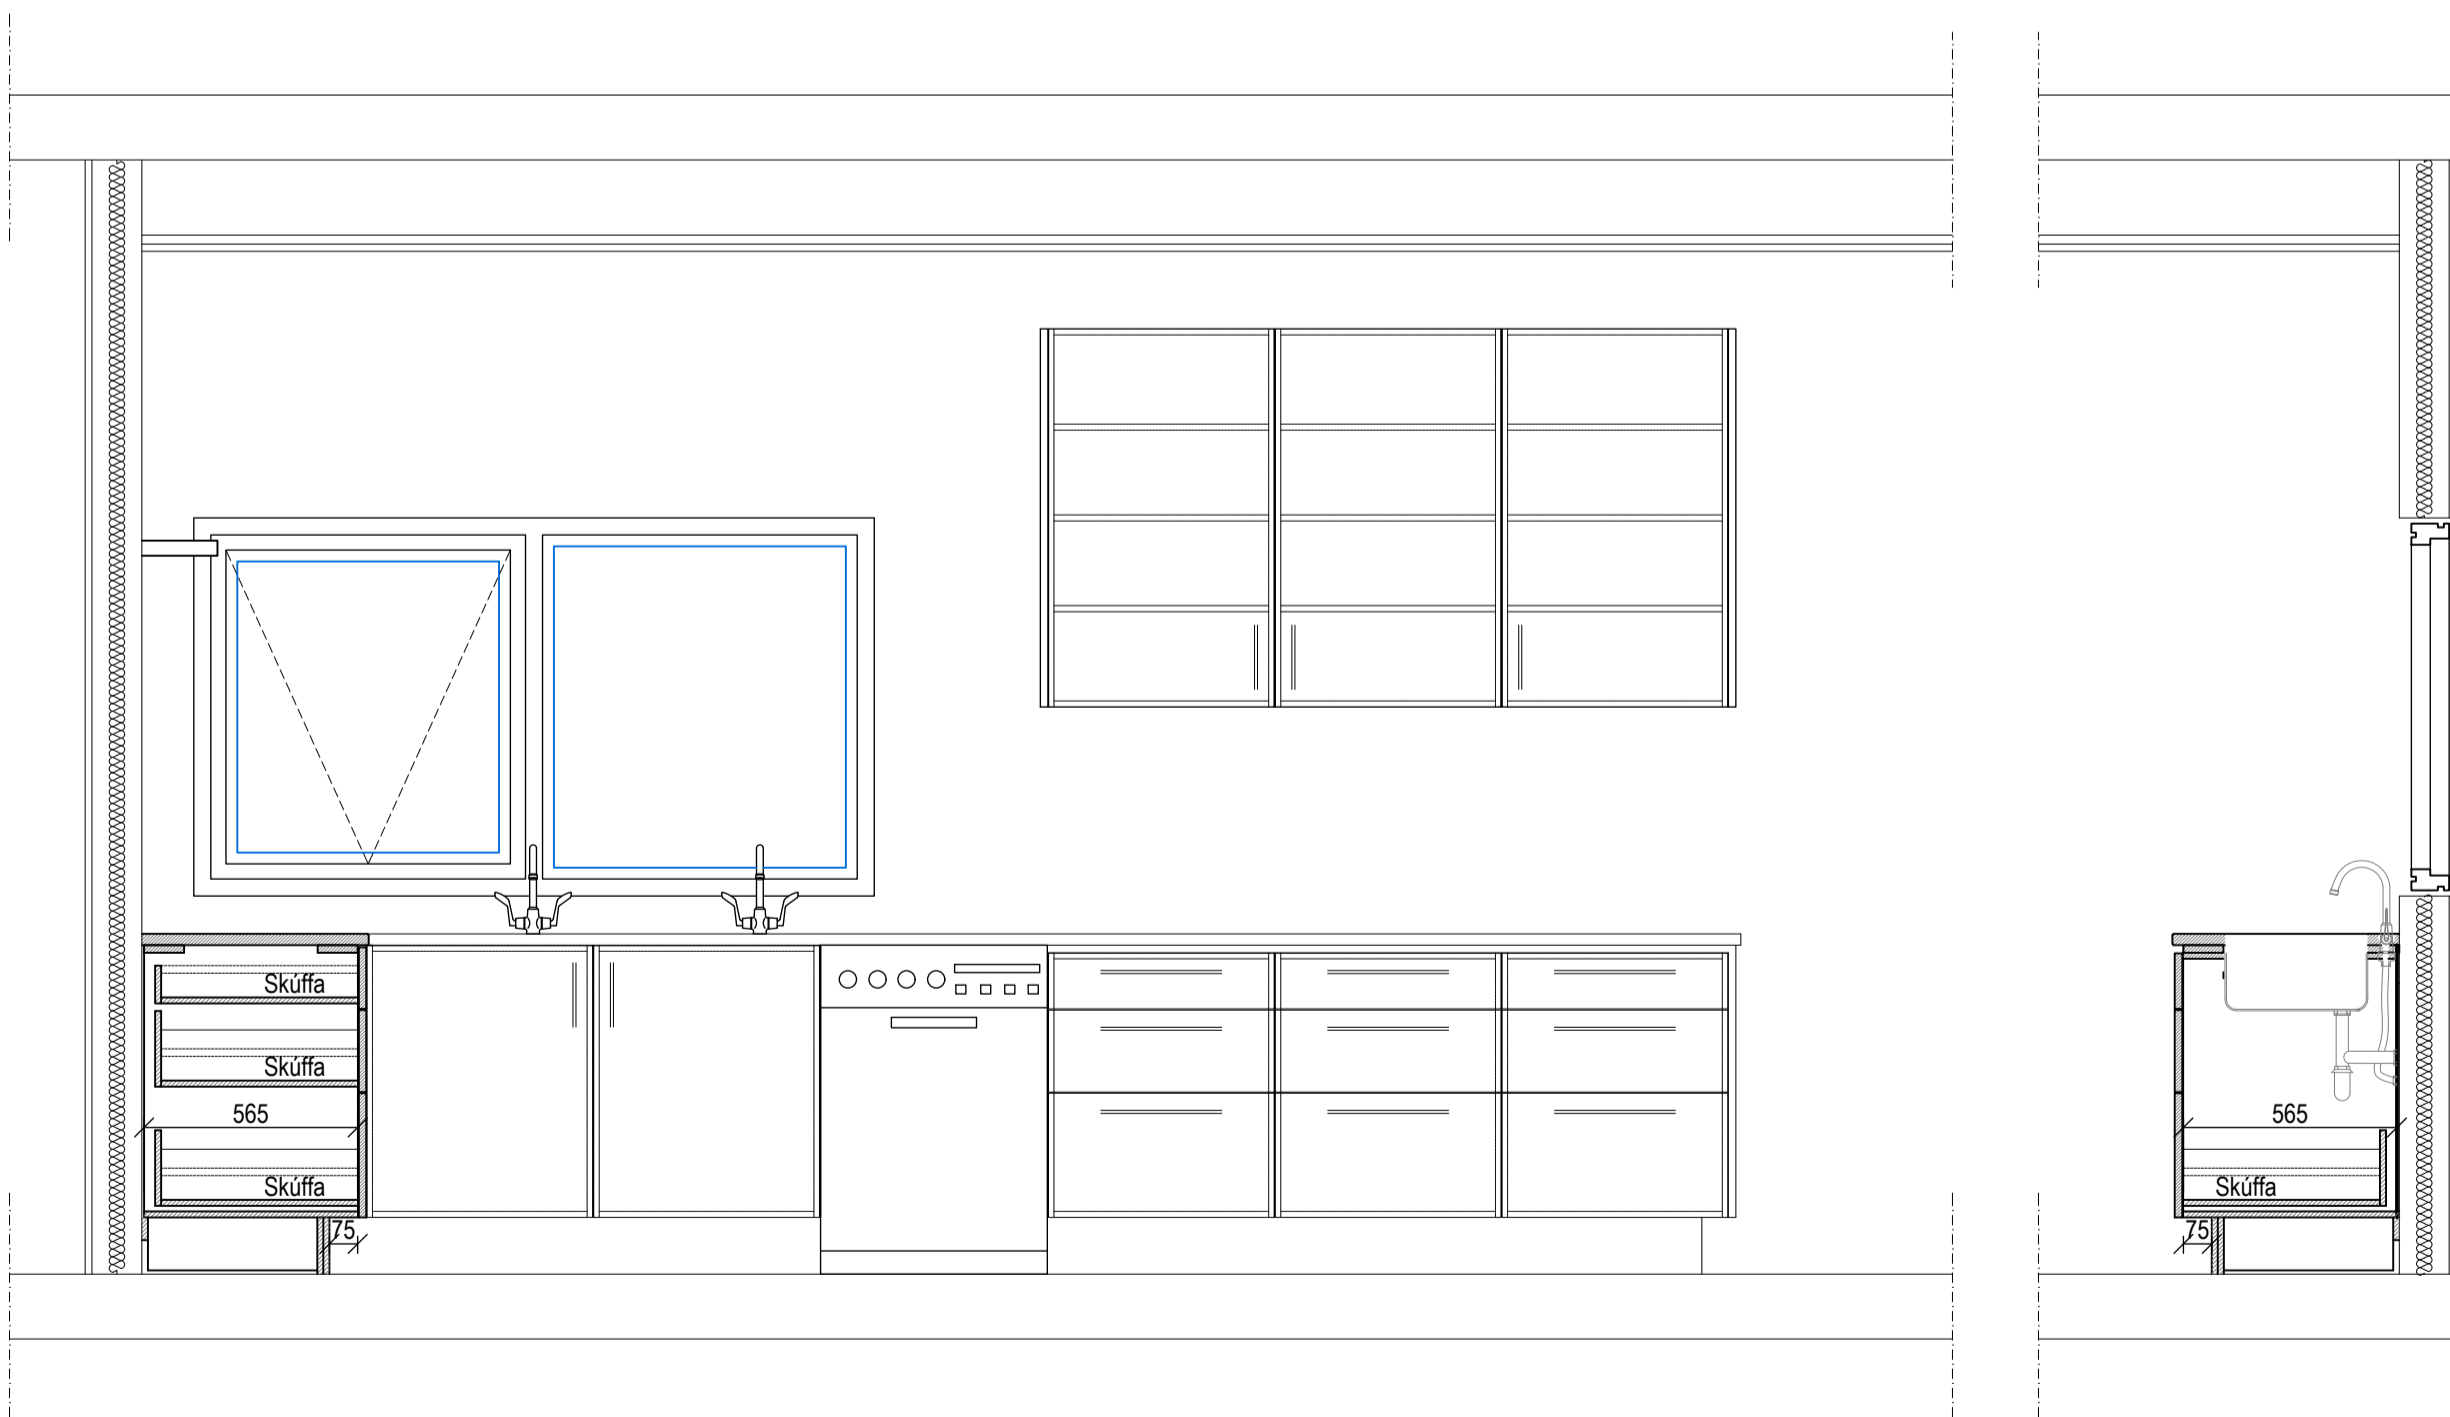

Útlit eldhús
M= 1:20



Útlit eldhúseyja
M= 1:20

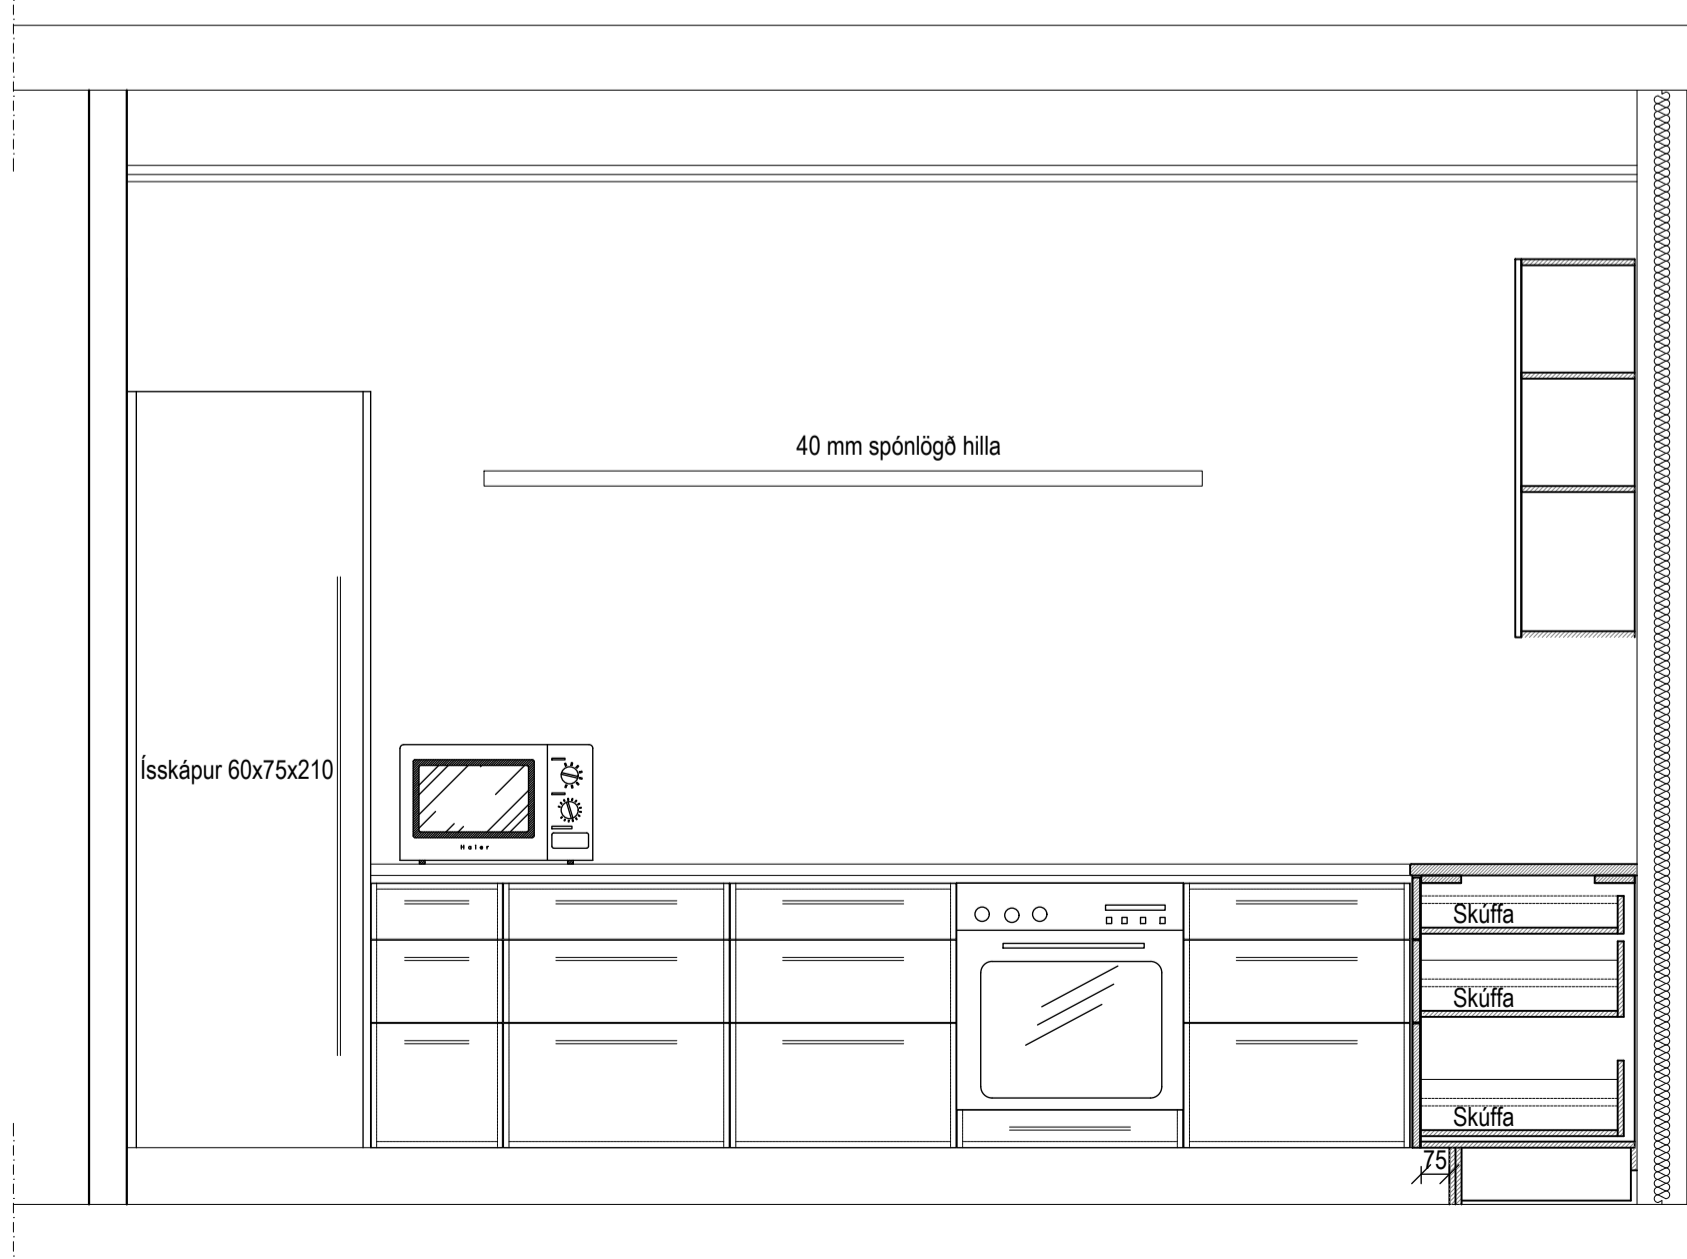

Útlit eldhús
M= 1:20