


Fataskápar b. cam og hleðsla - IR-02
M= 1:20



Búr og geymsla - IR-03
M= 1:20

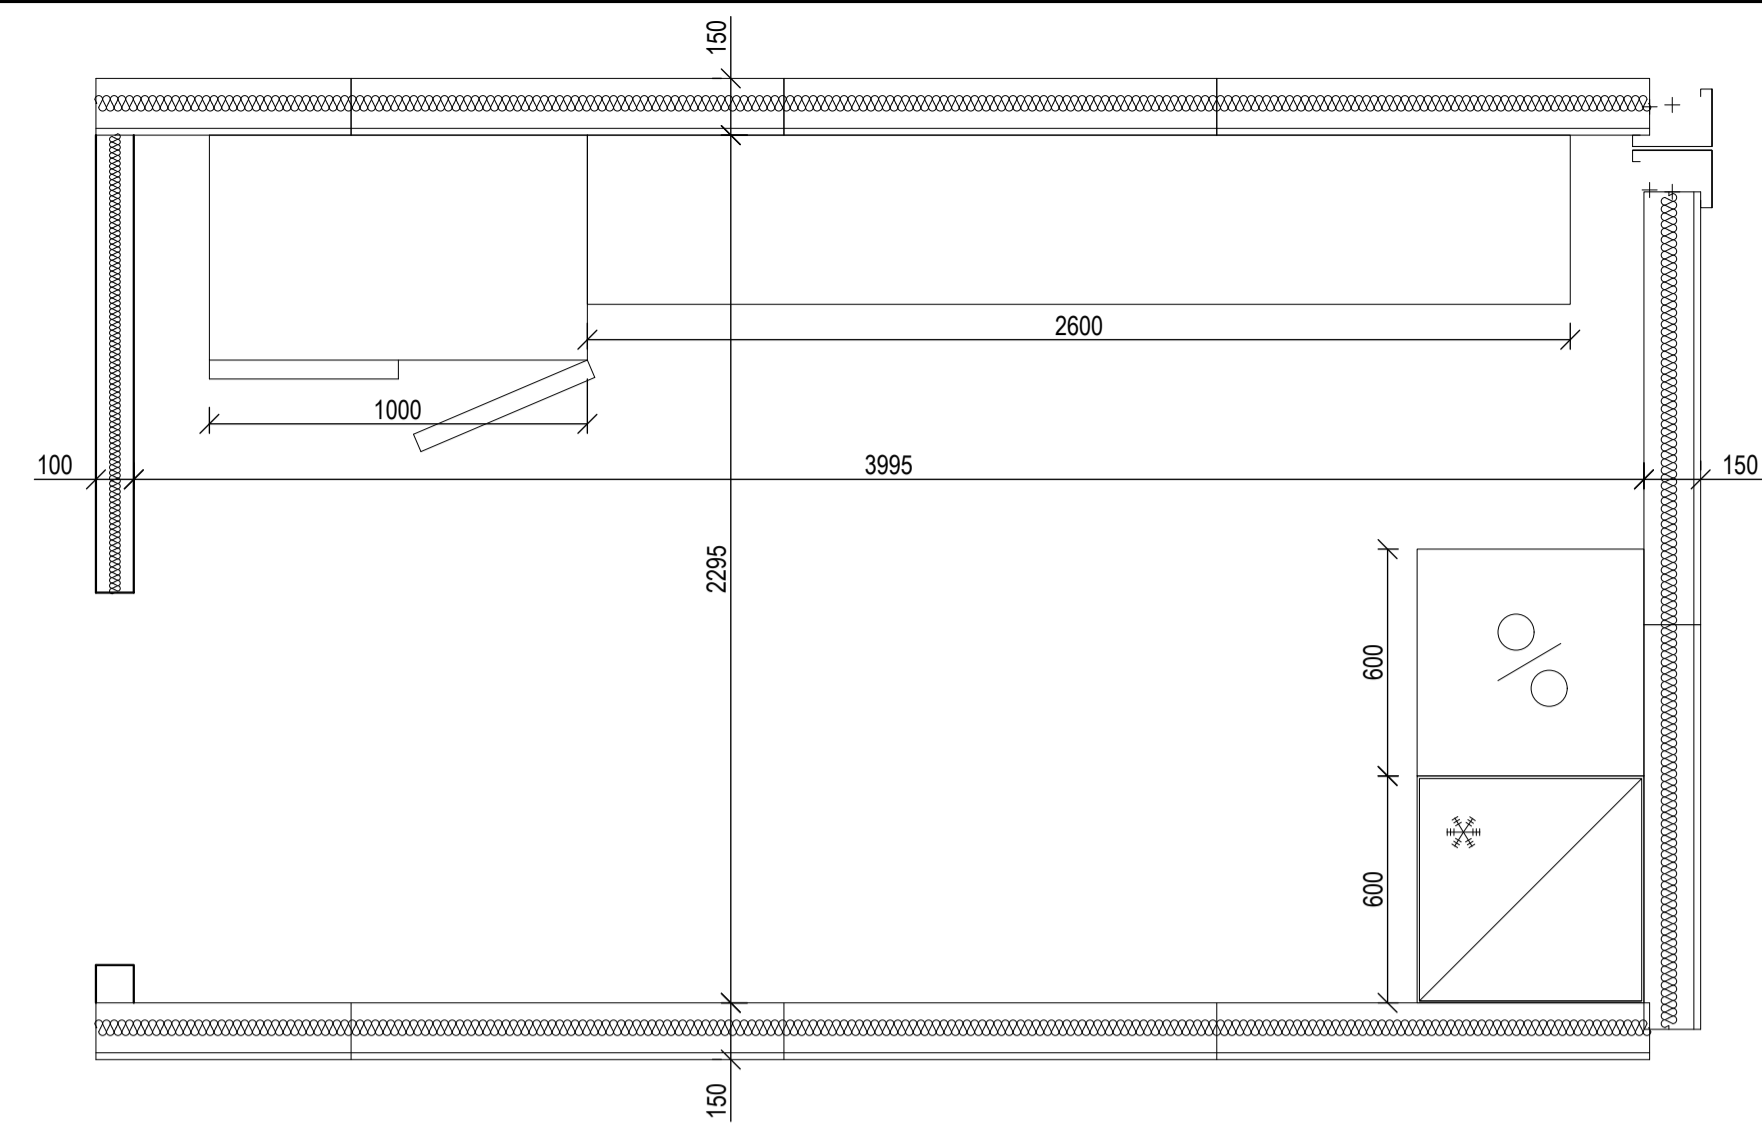